


Ground Floor Plan
 Bungalow Type FENTON
 Plot 24 handed, Plot 30
 GIA 80.25 m² 863.83 ft²

Tuption Drawings Appendix 1



Ground Floor Plan
 Bungalow Type BARRINGTON
 Plots 10,11,12
 GIA 58.42 m² 628.84 ft²

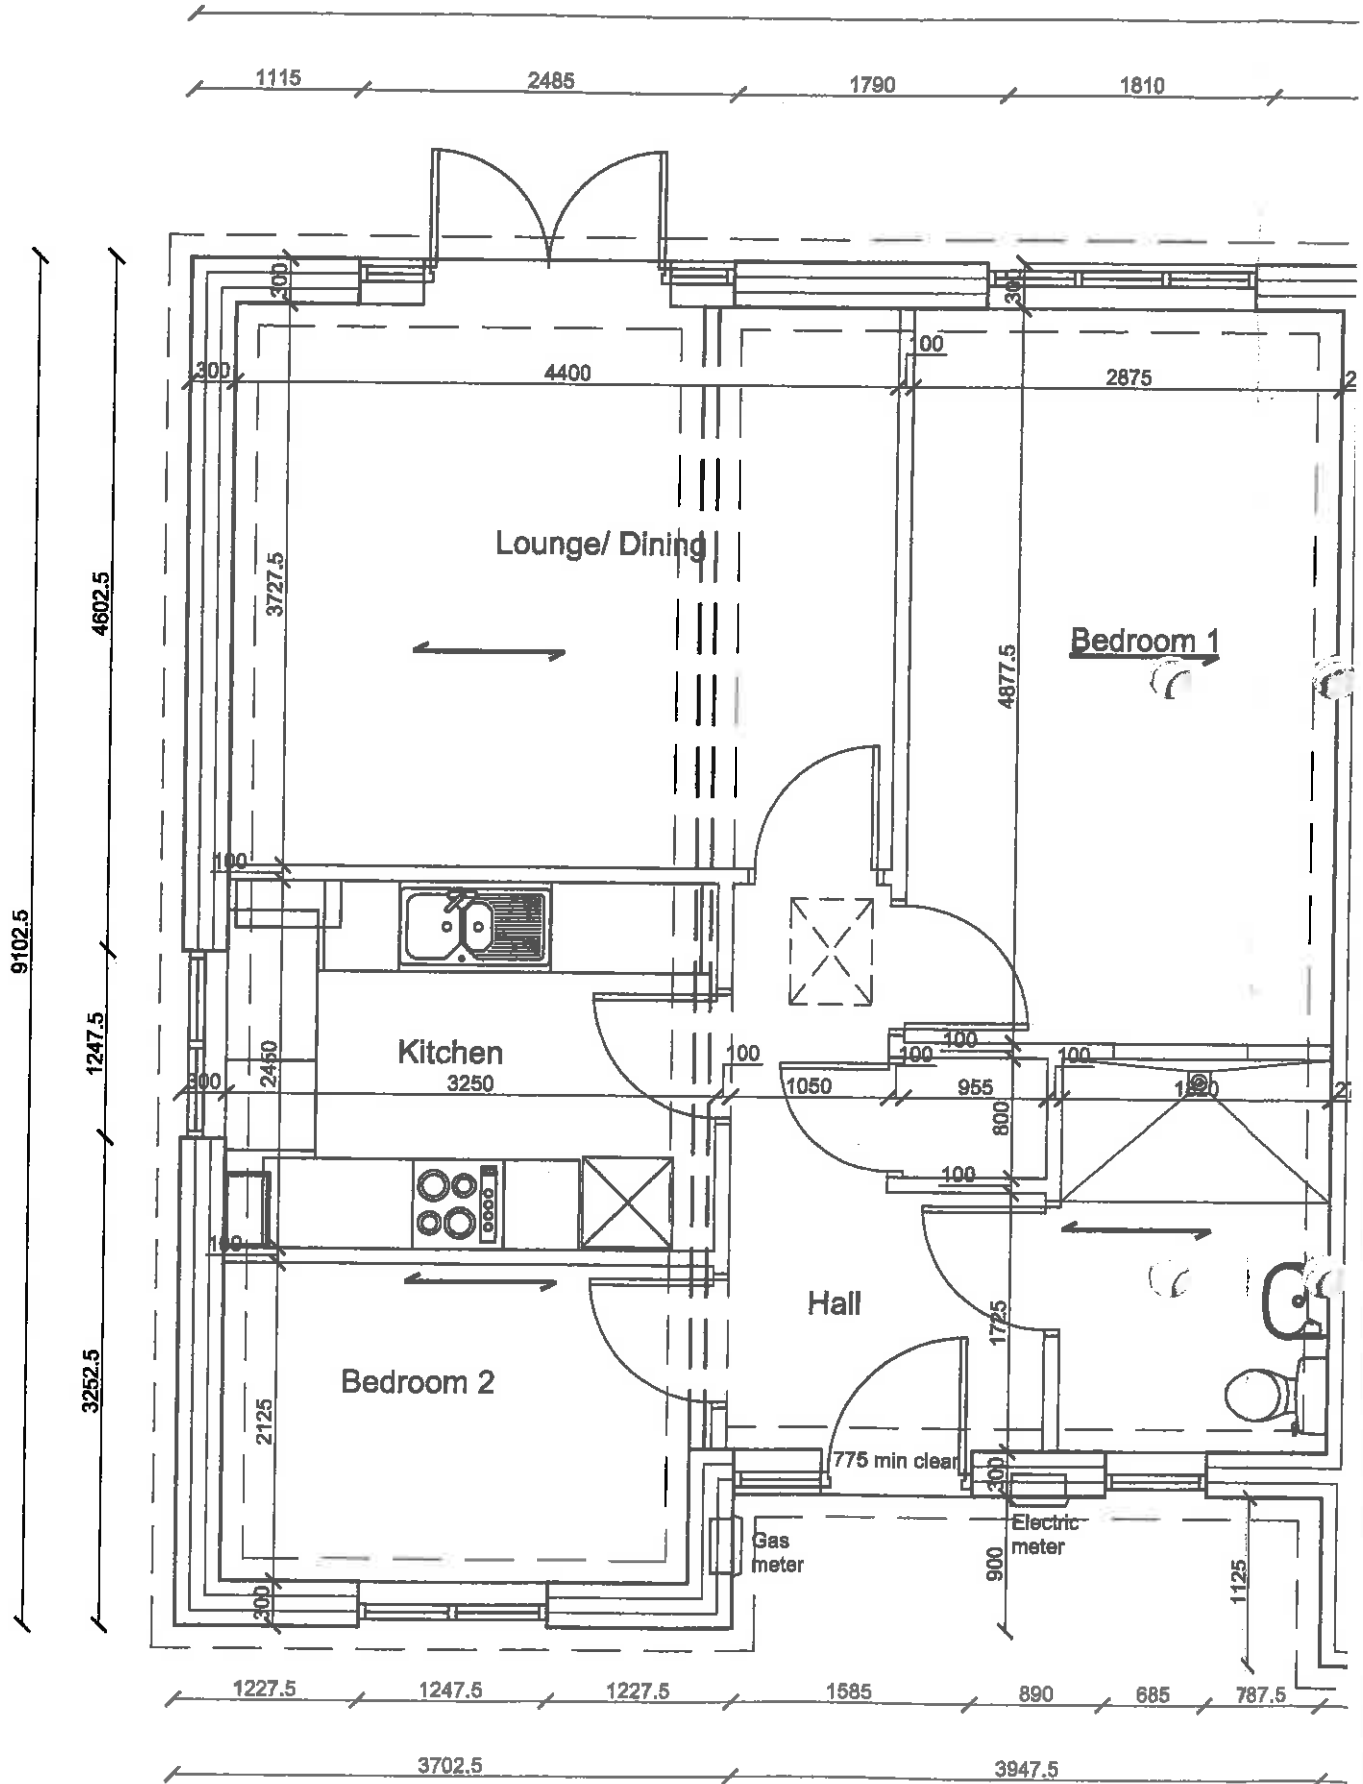